


MAP OF PROPERTY
INCLUDING LOT NO. 23
MAP OF 98 LOTS BELONGING TO
GEORGE WOODHULL & FREDERICK CONKLIN
SITUATED IN THE
TOWN OF HUNTINGTON - BUFFOLK CO., N.Y.
SCALE 1" = 80'

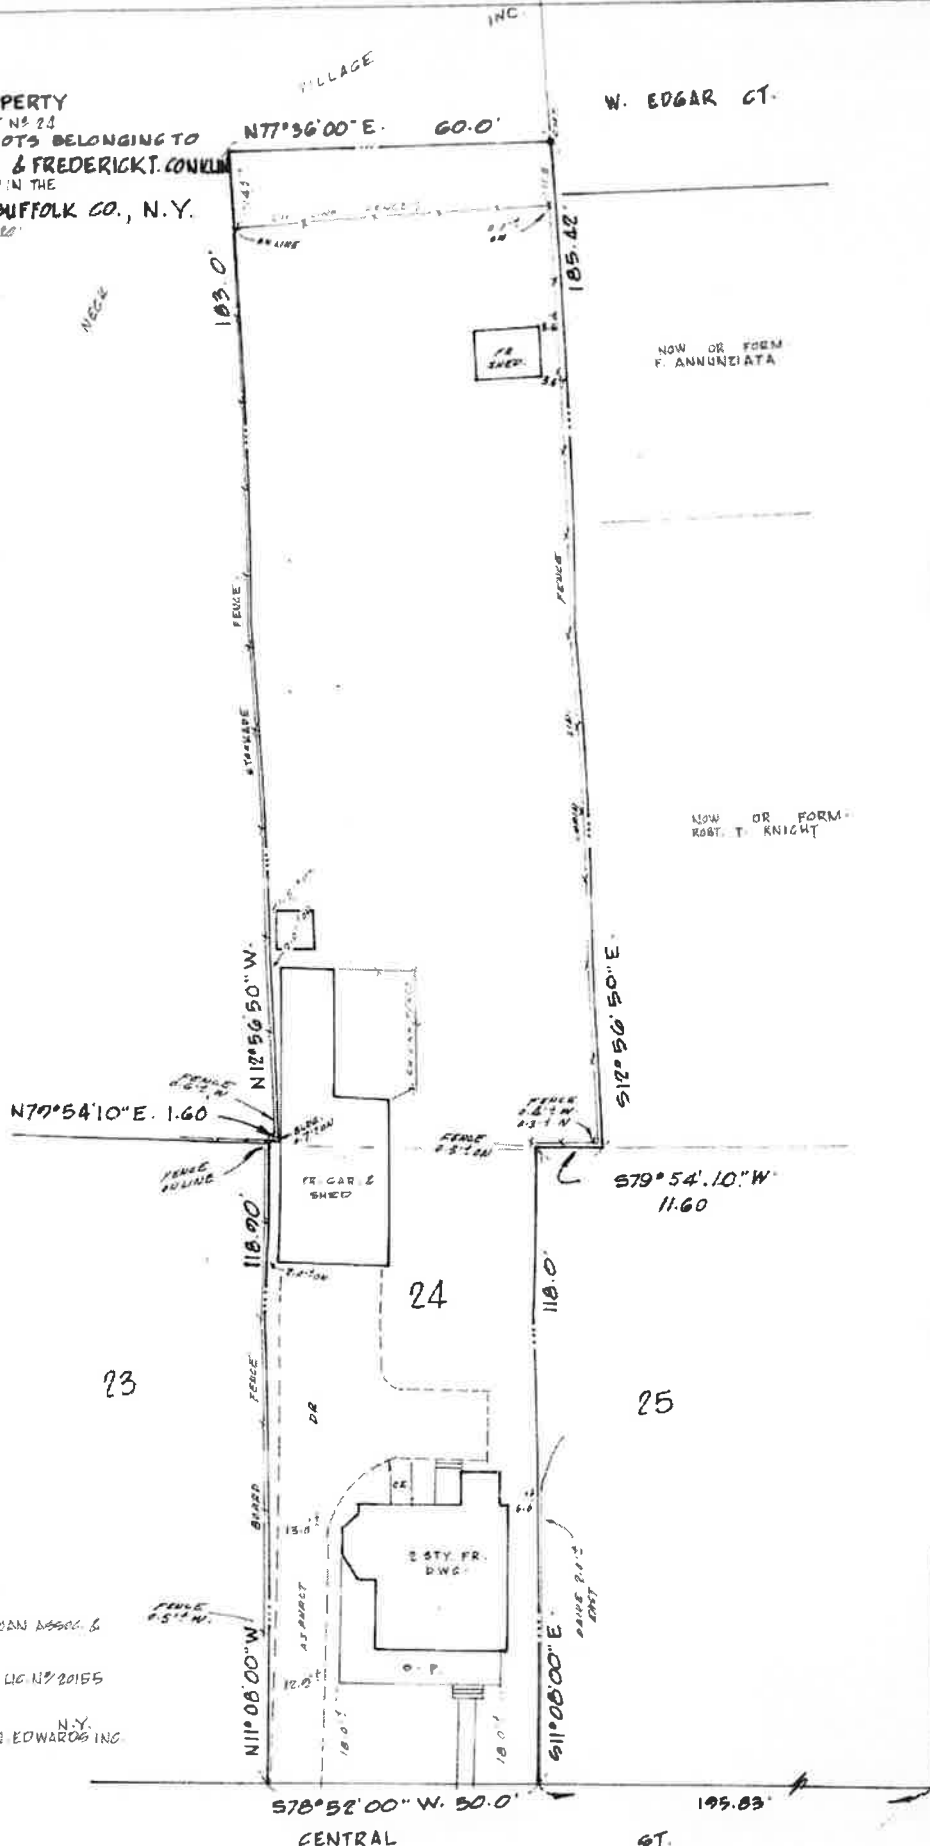

SURVEYED FEB. 15, 1977
GUARANTEED TO:
HERITAGE FEDERAL SAVINGS & LOAN ASSOC. &
CHICAGO TITLE INS. CO.
BY *Theodore S. Prime* LIC. NO. 20155
THEODORE S. PRIME
HUNTINGTON N.Y.
SUCCESSOR TO: G.P. DARLING - A.J. EDWARDS INC.

ZONE RES R5
LOTS NO. 41 & 74, BLK. 4, SEC. 070, DIST. 0400

348-71 (477)
C141